
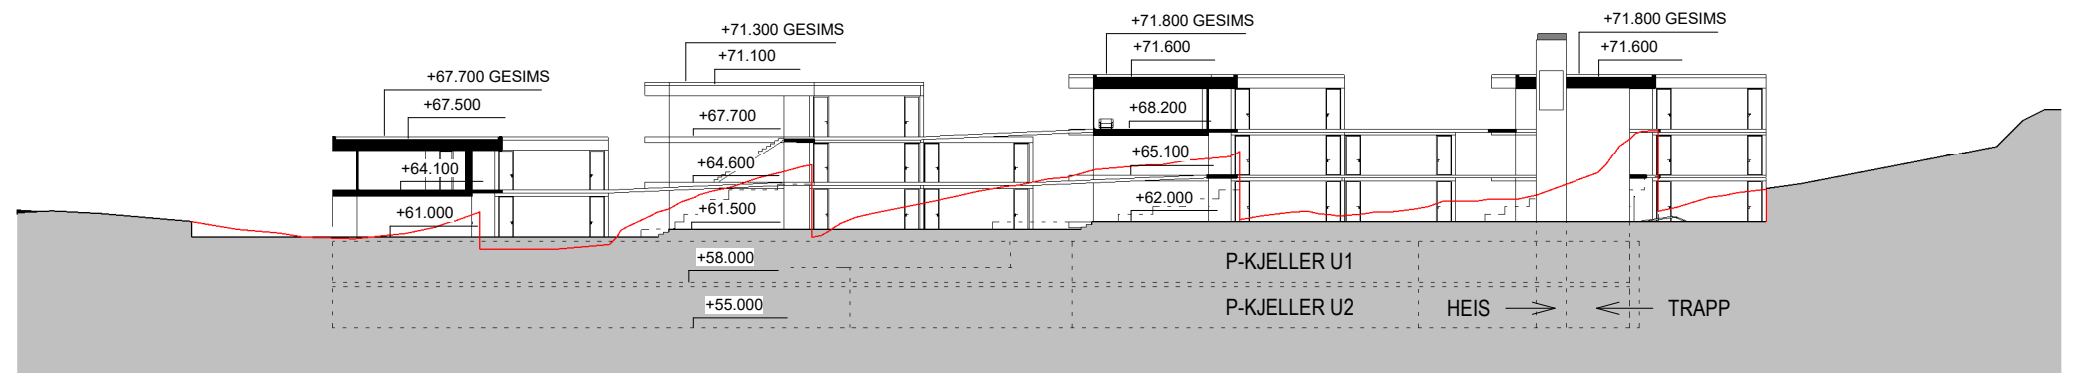
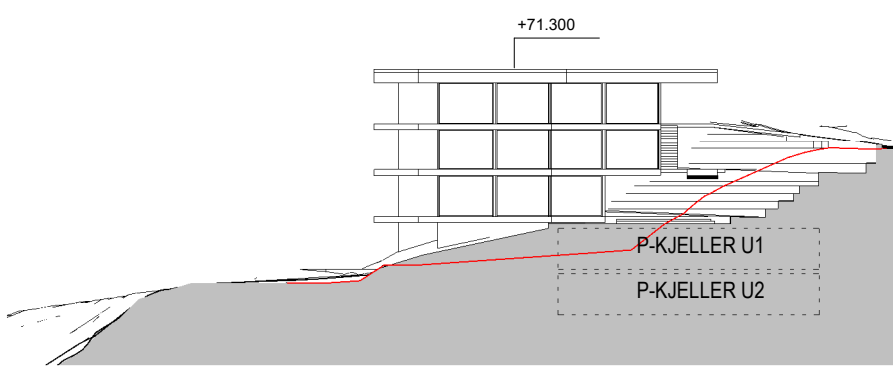




PLAN 1  
 KOTE C 61- C 62  
 25 hotellrom  
 625 M2

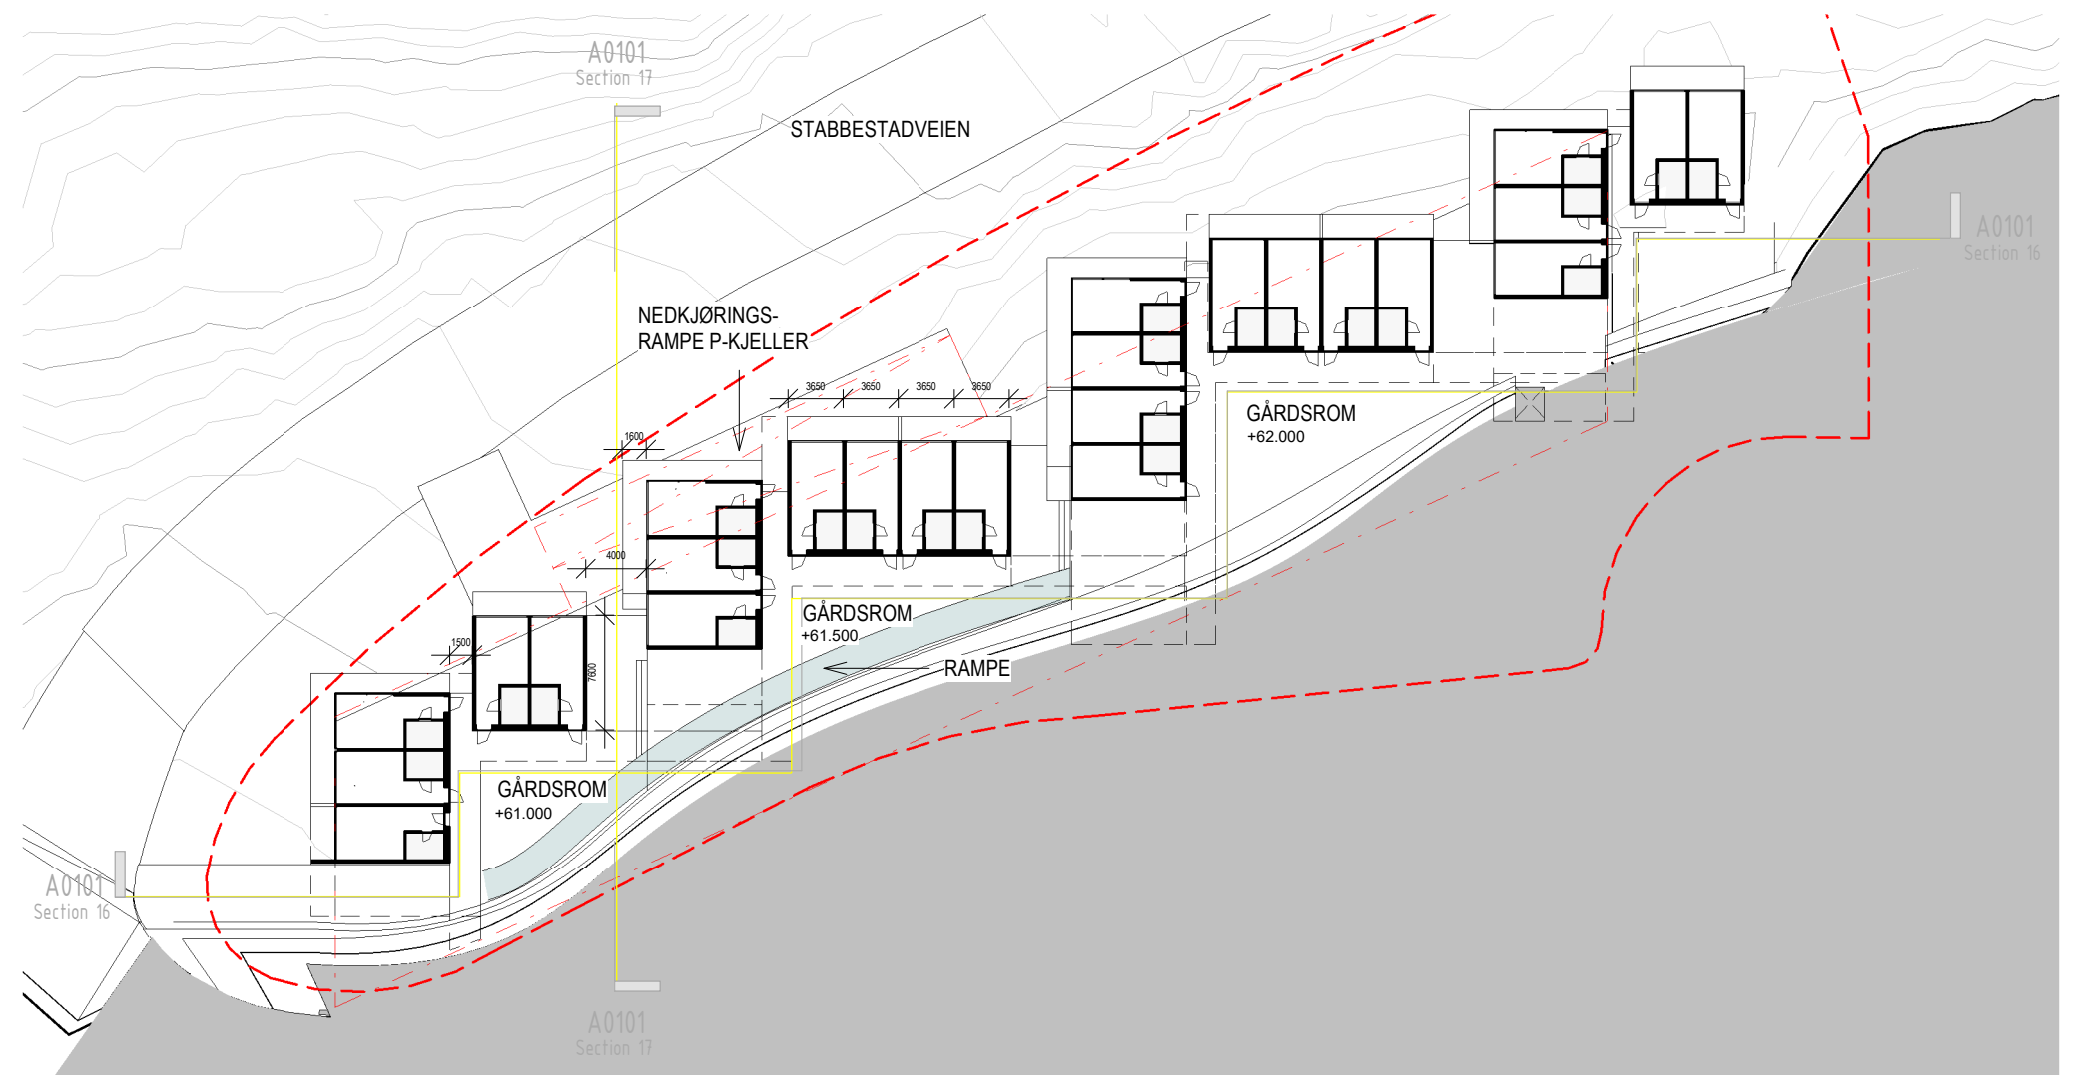

EKSISTERENDE TERRENG ————  
 MULIG GARASJE .....  
 OPPRISS BAK - - - - -

1:500




PLAN 2  
 KOTE C 64,6- C 65,1  
 29 hotellrom  
 725 M2  
 300 M2 SVALGANG

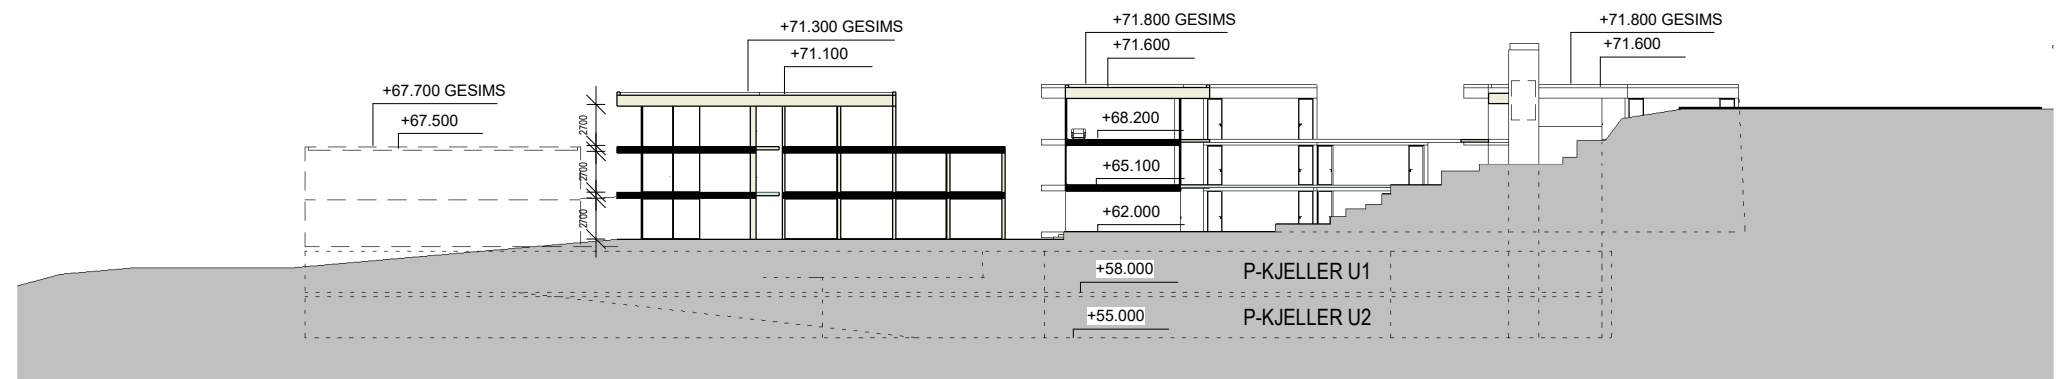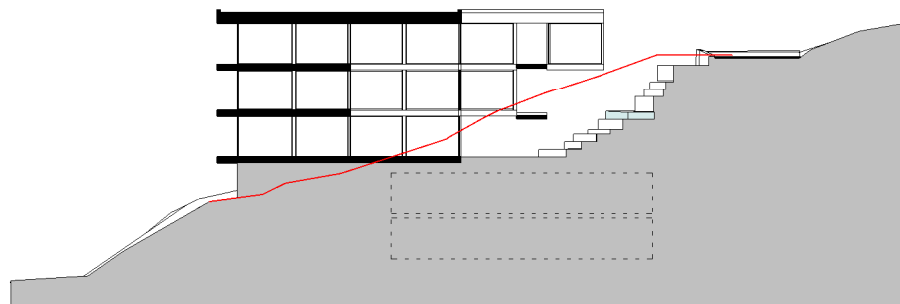

EKSISTERENDE TERRENG ———  
 MULIG GARASJE - - - - -  
 OPPRISS BAK - - - - -

1:500


PLAN 3  
 KOTE C 67,7- C 68,2  
 20 HOTELLROM  
 500 M2  
 250 M2 SVALGANG

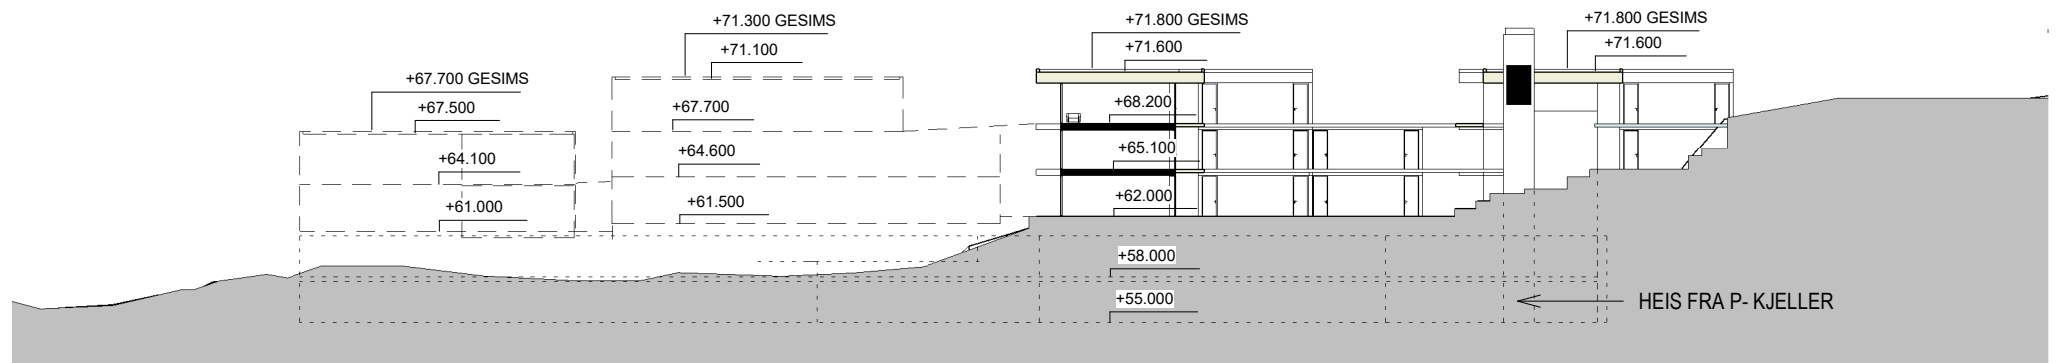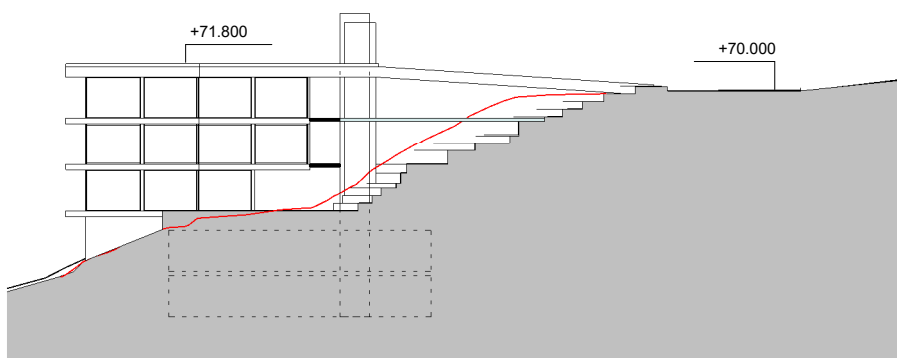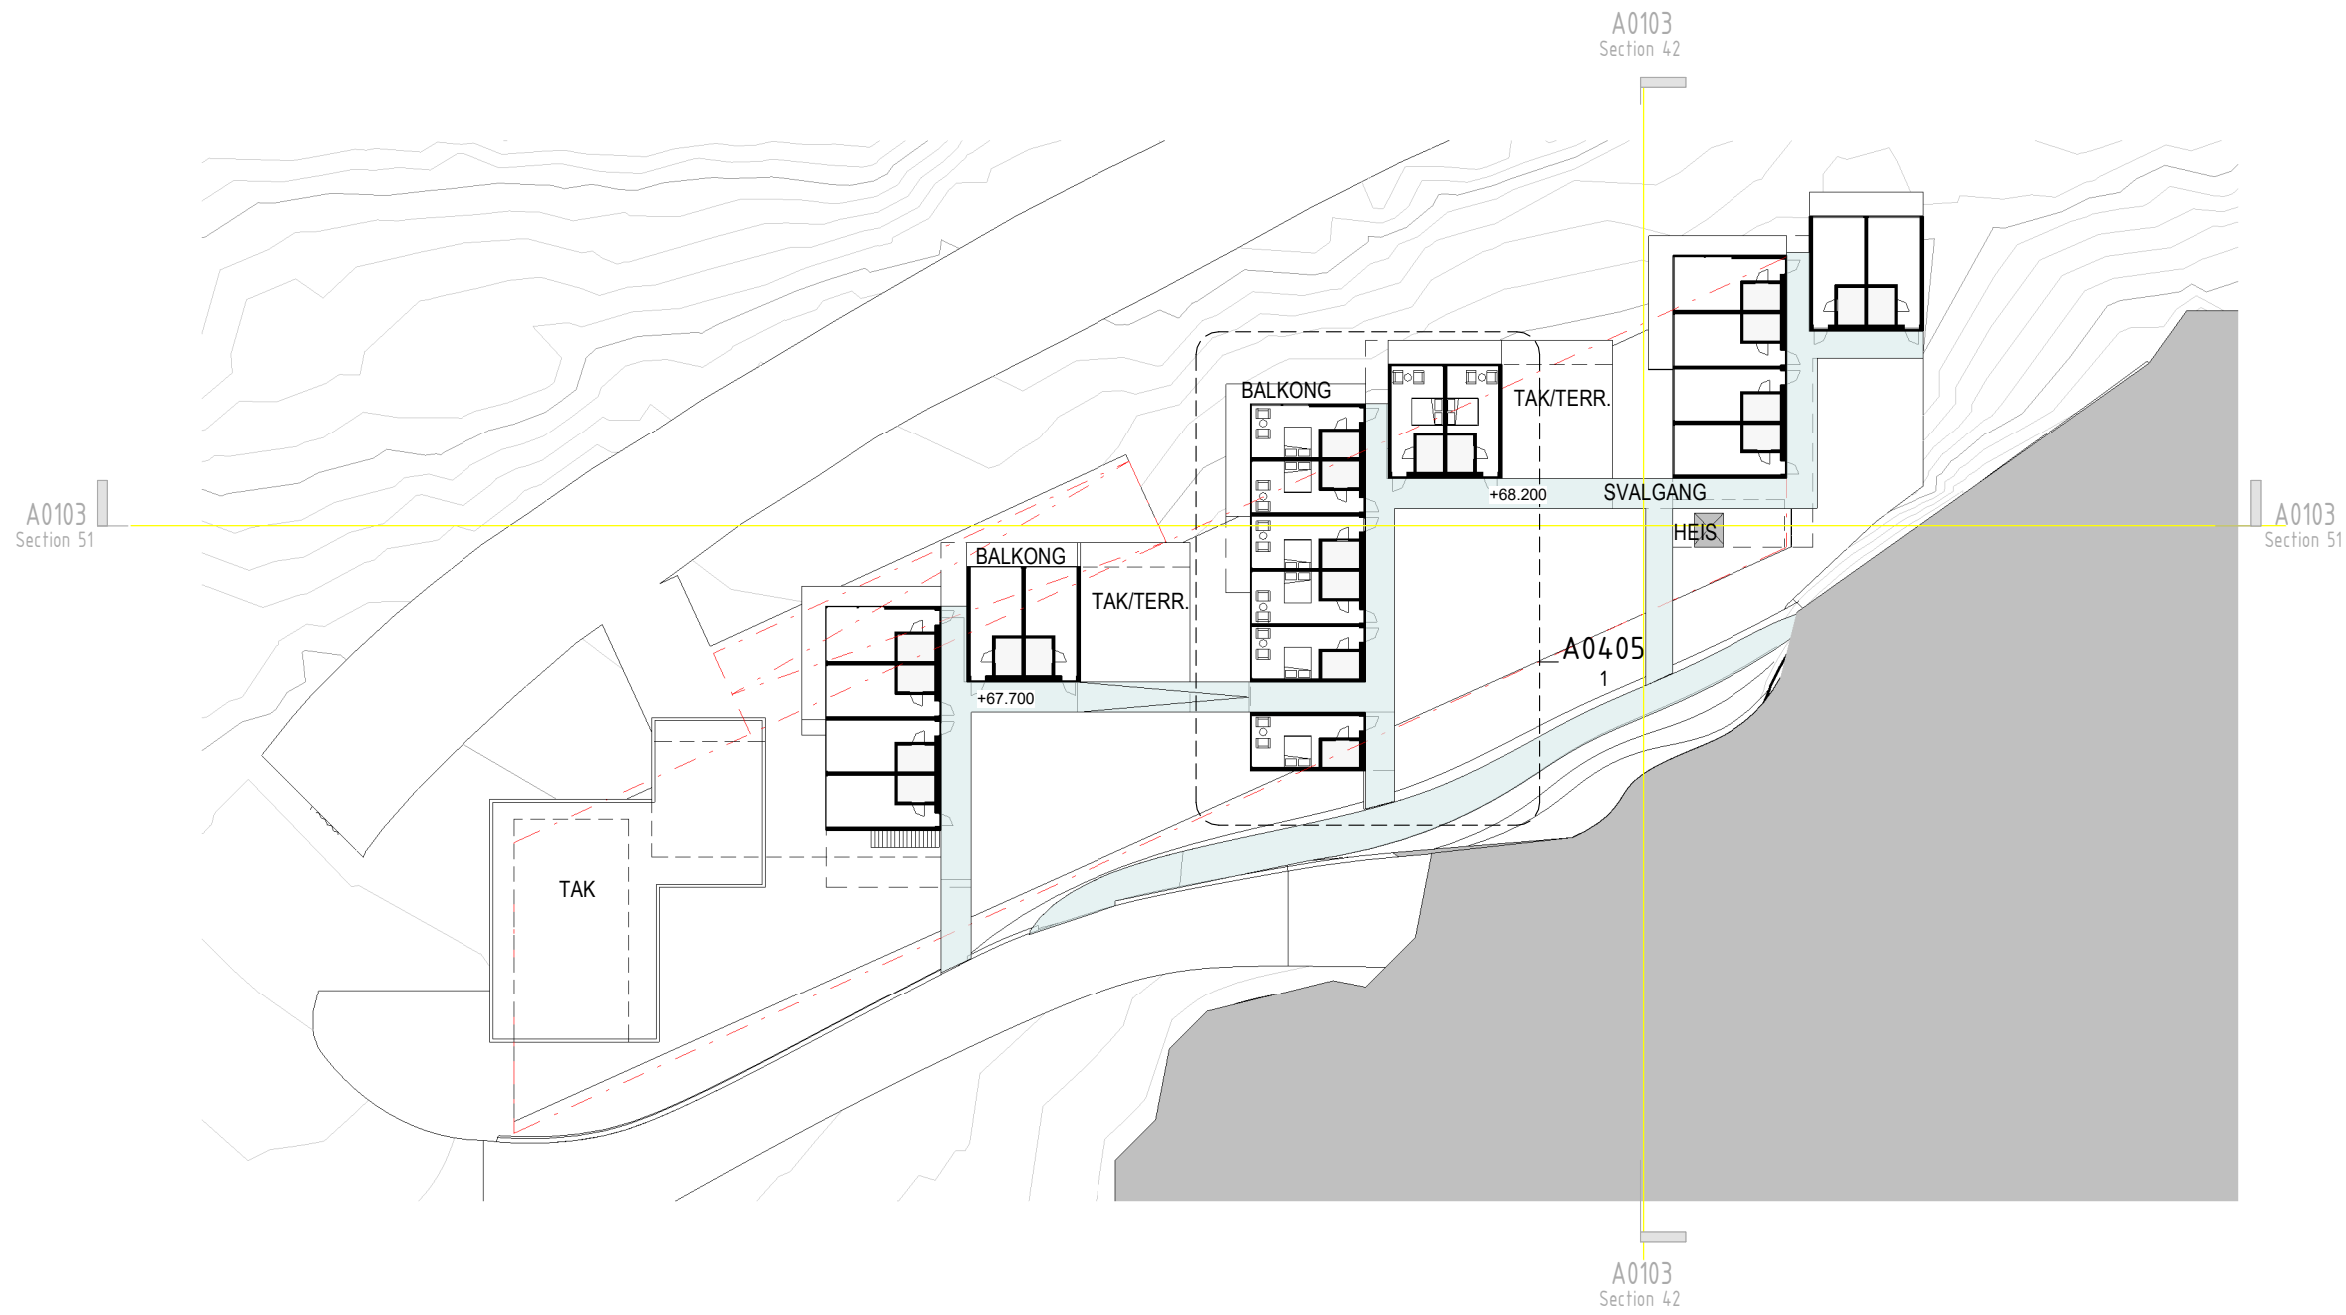


- EKSISTERENDE TERRENG ———
- MULIG GARASJE - - - - -
- OPPRISS BAK - - - - -

1:500

PARKERING PLAN U1  
CA 55 PARKERINGSPLASSER

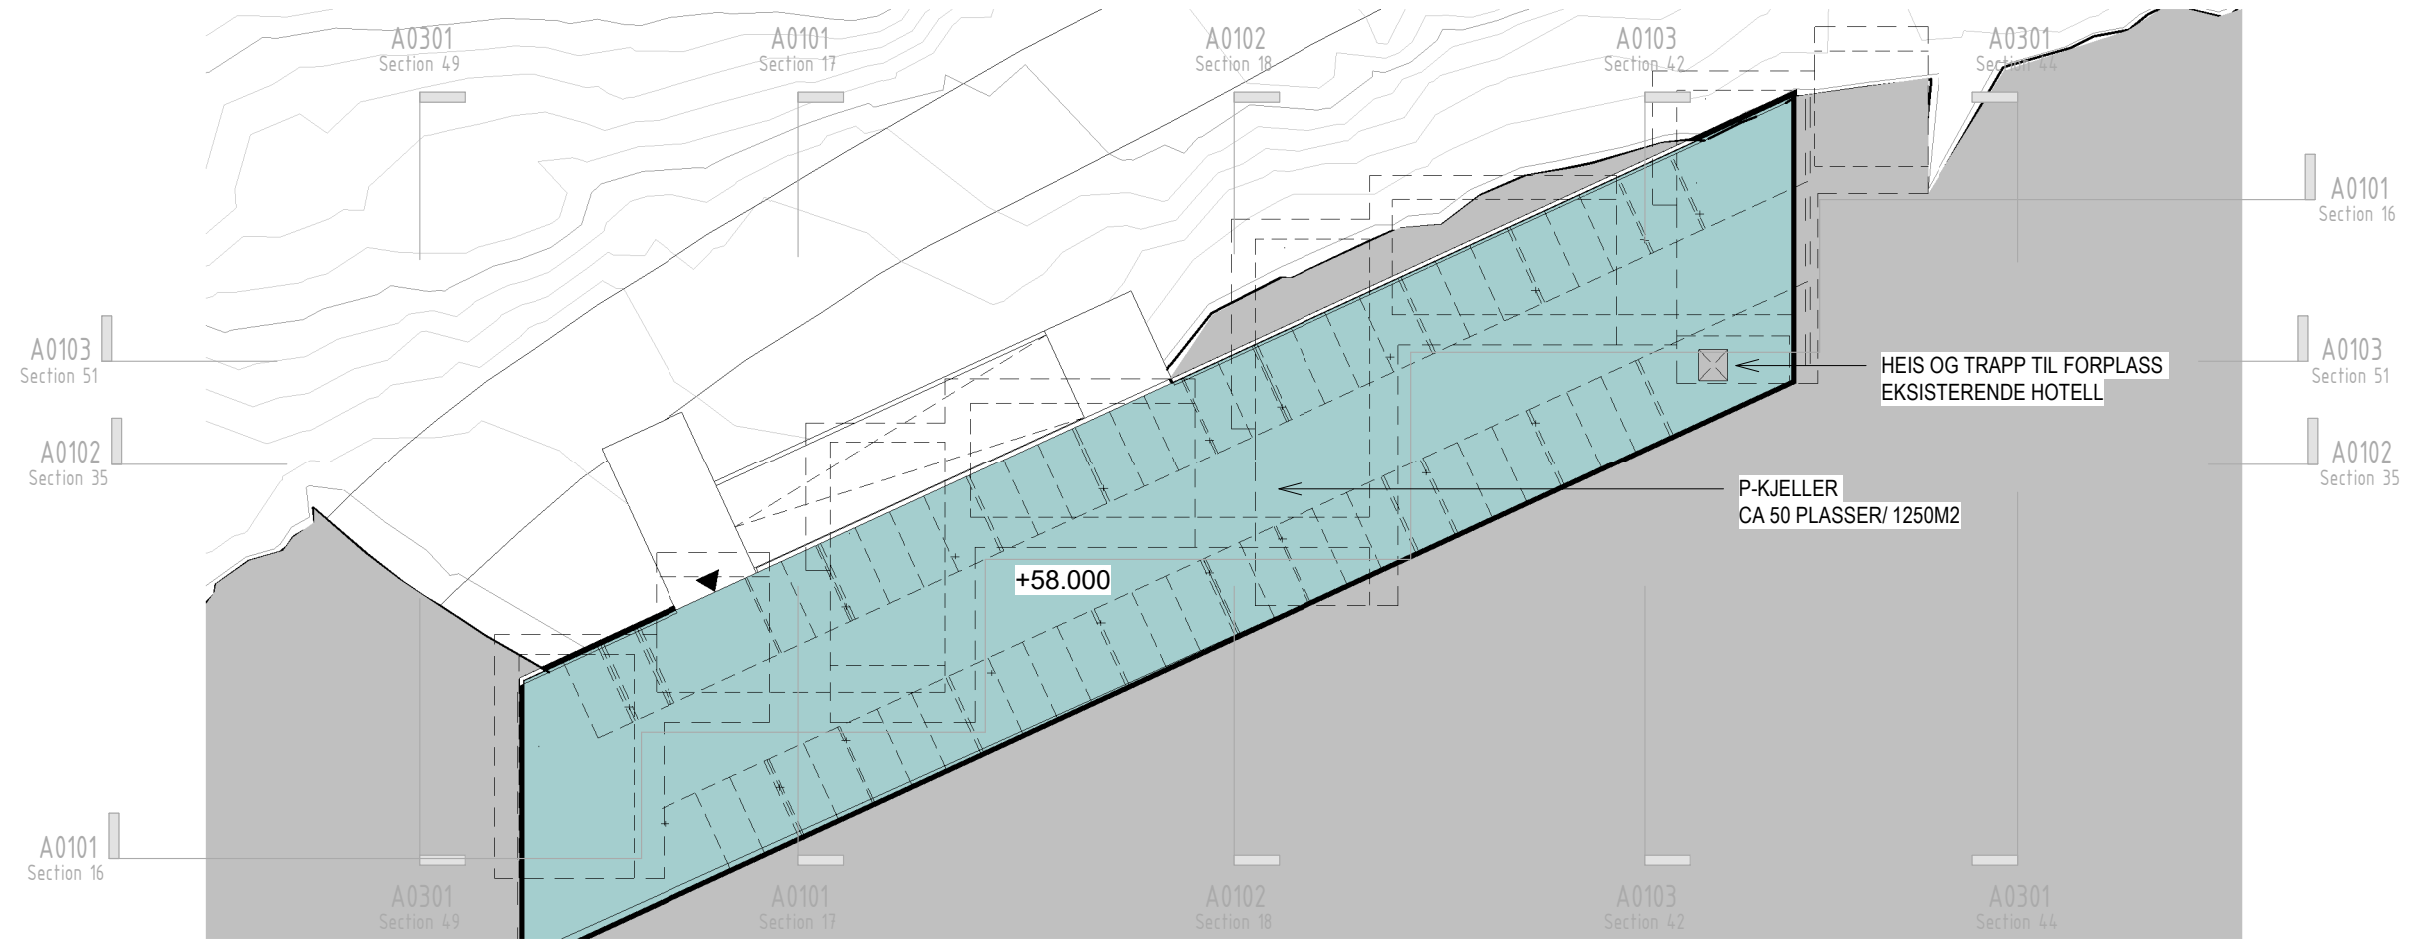

PARKERING PLAN U2  
CA 55 PARKERINGSPLASSER

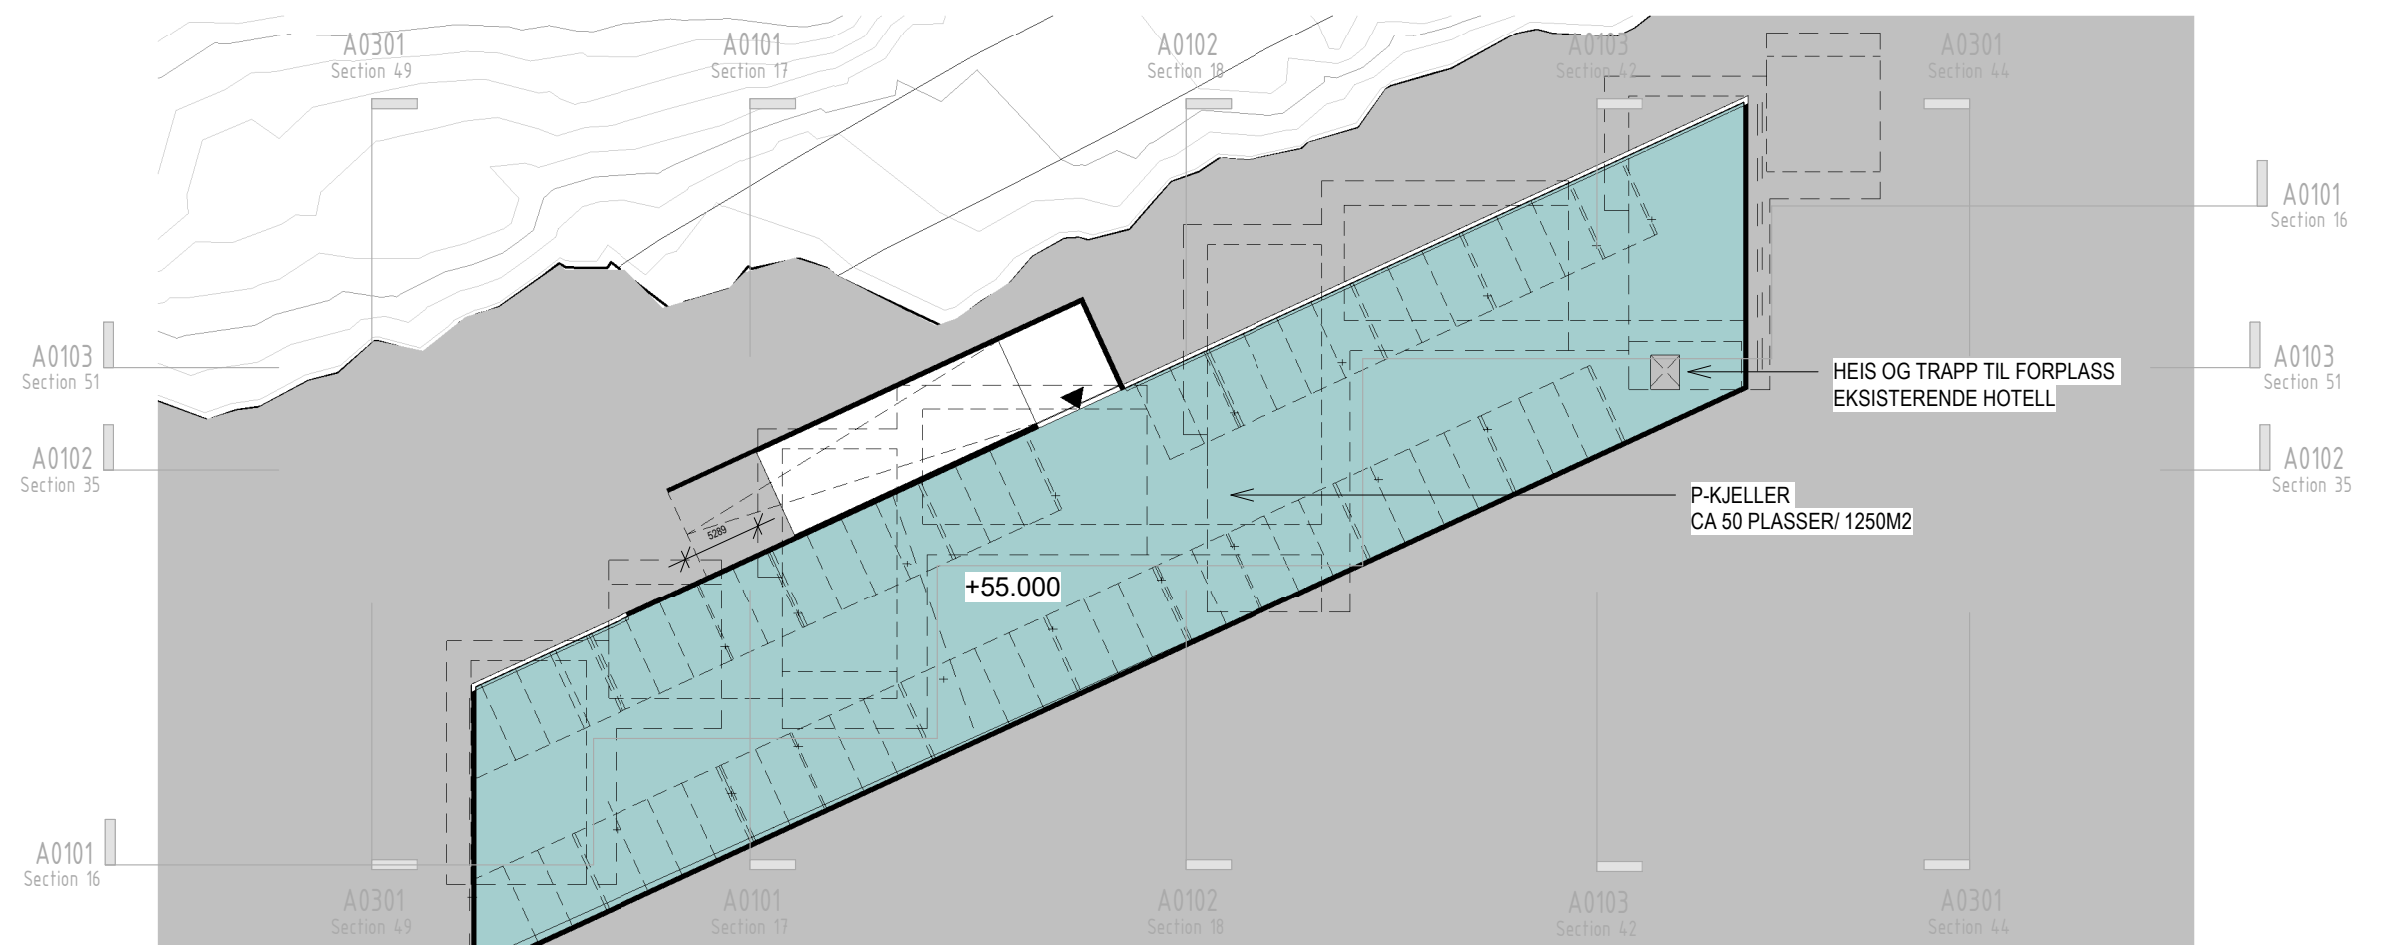

TOTALT  
CA 110 PARKERINGSPLASSER